


LOCATION PLAN

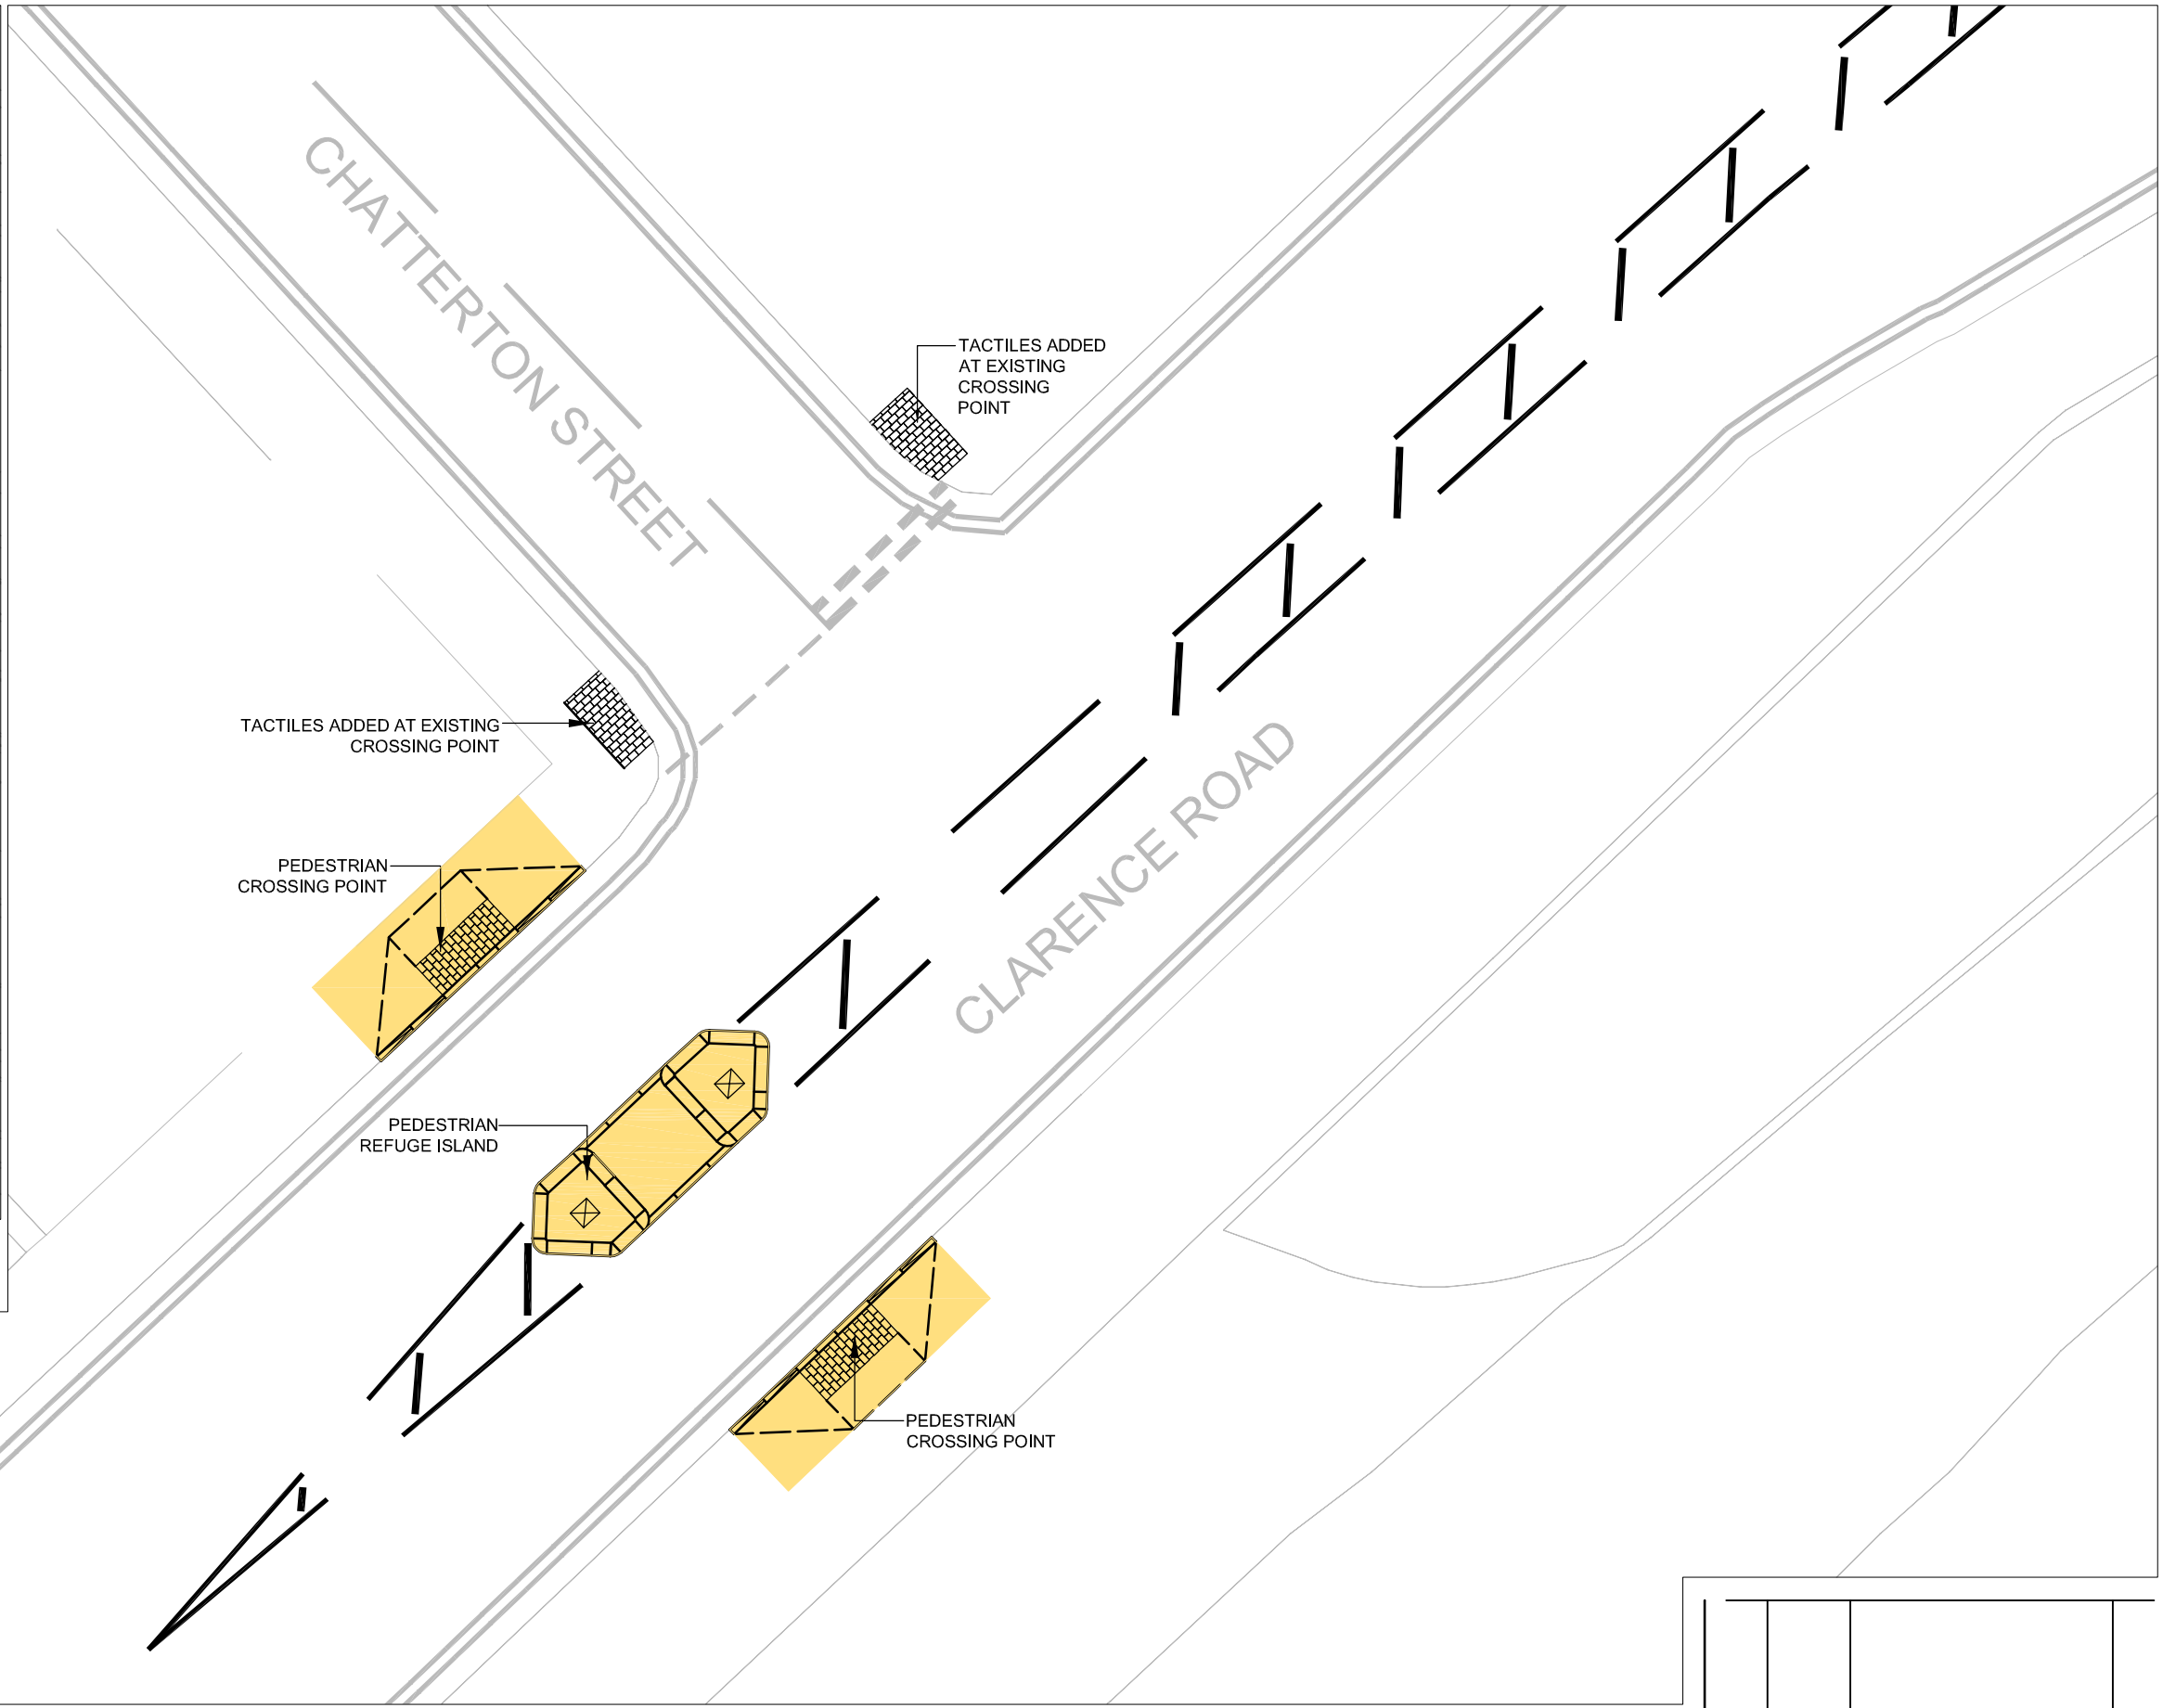

**BRISTOL  
ENGINEERING  
CONSULTANCY**

Brunel House, St George's Road, Bristol BS1 5UY

Tel: 0117 9222000 Fax: 0117 9223765  
E-mail: [engineering.consultancy@bristol.gov.uk](mailto:engineering.consultancy@bristol.gov.uk)

'This map is reproduced from Ordnance Survey material with permission of Ordnance Survey on behalf of the Controller of Her Majesty's Stationary Office (c) Crown copyright. Unauthorised reproductions infringes Crown copyright and may lead to prosecution or civil proceedings. Bristol City Council. Licence No. 100023406.'

Project  
**CLARENCE ROAD  
CHATTERTON STREET**

Title  
**CONSULTATION LAYOUT PLAN**

Client  
**NIGEL LAPWORTH**

Project Manager  
**JOHN MORRIS**  
Telephone Number  
**0117 921 3163**  
Drawn by  
**JP**  
Date Drawn  
**Oct 2009**

Scale  
**NTS**  
Checked by  
  
Date Issued  
  
Issued by

Rev.	Date	Description	By
STATUS			
<input type="checkbox"/>	<input type="checkbox"/>	<input type="checkbox"/>	<input type="checkbox"/>
DRAWING NUMBER			
Project Number	Drawing	Revision	
<b>DC518</b>	<b>- 00</b>	<b>-</b>	