

19 January 2012

Your reference:

Our reference: APM Schemes\11-12\Kendal TROWF\Hawesmead

**IMPORTANT INFORMATION ON TRAFFIC RESTRICTIONS that affects YOU from  
Cumbria Highways - Please read today**

**Distribution to:**

**Hawesmead Avenue  
Hawesmead Drive  
Dean Gibson School**

Dear Sir/Madam

**HAWESMEAD AVENUE & HAWESMEAD DRIVE, KENDAL  
PROPOSED WAITING RESTRICTIONS  
INFORMATION TO RESIDENTS AFFECTED BY THE PROPOSALS**

Cumbria Highways has prepared draft proposals to publish and advertise waiting restrictions at the above location. I am writing to inform you of the proposals and to allow you to comment or object before the proposals are finalised. If you do not reply, I will assume you are in agreement with the proposals. The deadline for replies is **Friday 10 February 2012**.

**Reasons for the proposals**

Hawesmead is primarily a residential area which also provides access to Dean Gibson Catholic Primary School. Councillor Geoff Cook consulted with residents and the school in January / February 2011 and consequent feedback raised concerns regarding parking especially at school times. Resident parking is not considered appropriate as many residents have off-street parking available. It was highlighted that parking on the junctions of Hawesmead Avenue and Hawesmead Drive can cause blockages for through traffic and reduce the visibility for safe turning movements.

To remedy this it is proposed to introduce double yellow lines on the junctions and on the approach to the traffic signal junction with Milnthorpe Road. The restricted lengths are proposed to assist traffic flow whilst minimising displaced parking

## **When will the proposals be finalised and implemented on the ground?**

Following advertising and consultation on the proposals, a report will be prepared to go before the County Council Local Committee for South Lakeland on 16 March 2012. The Committee will make the final decision as to what will be implemented and so the final proposals may differ from these draft proposals. We will endeavour to inform you of the committee decision in due course. If the Committee agree to implement the proposals, the making of the traffic order and the placing of signs and markings should take place within a 3 month period after the decision.

### **Note on e-mail responses**


E-mail responses are acceptable but must include full name, address and telephone number. This will enable us to check responses are genuine and help to analyse responses. Please note that names and addresses will not be used in the Committee report.

Yours faithfully

A handwritten signature in black ink that reads "Victoria Upton". The signature is written in a cursive style with a long, sweeping underline.

Victoria Upton  
Traffic Management Engineer

Enc: Plan of proposals

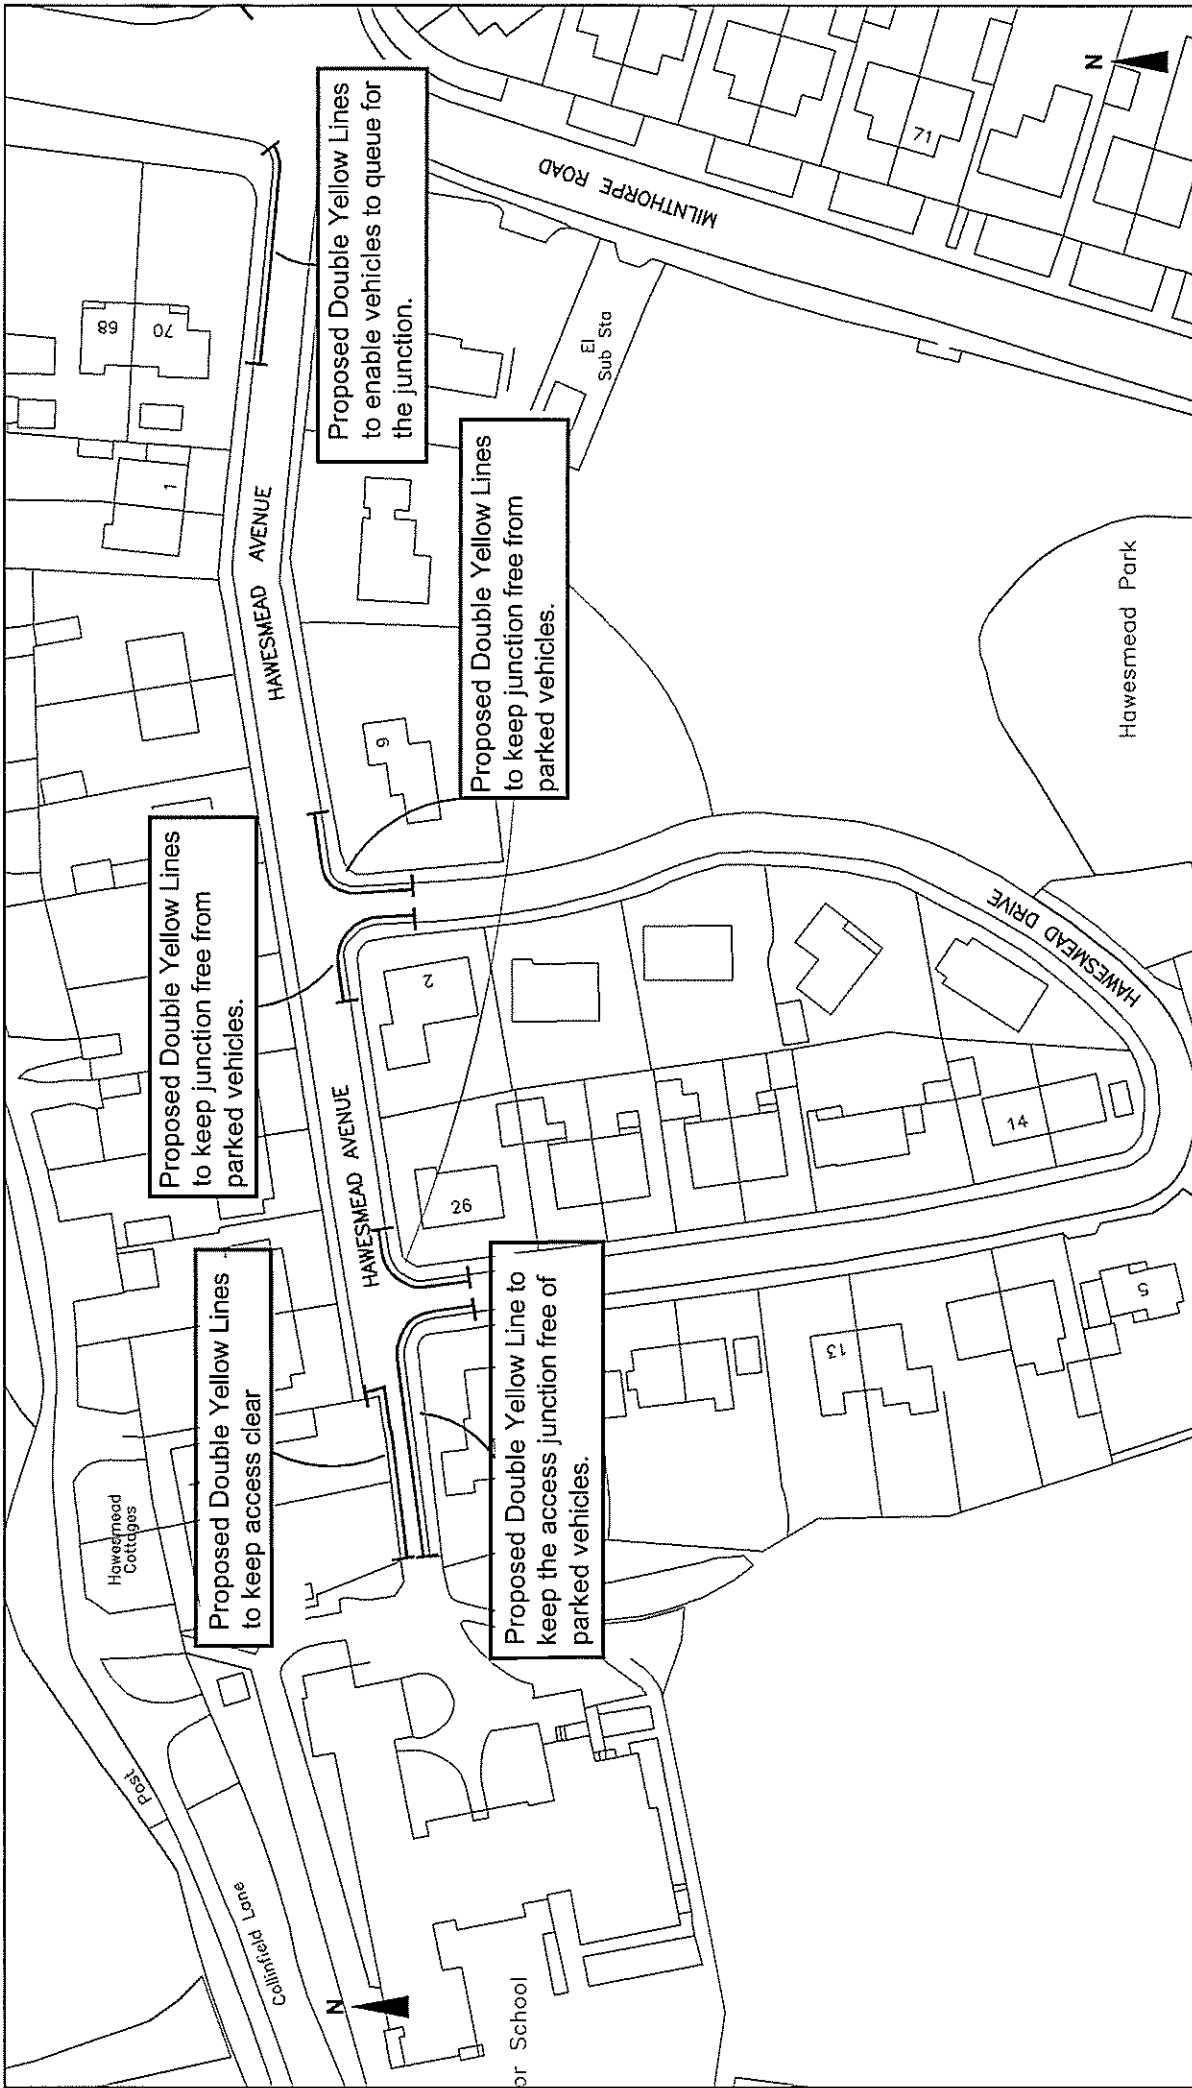


**County Council**  
Cumbria Highways

County Offices  
Kendal  
Cumbria, LA9 4RQ Tel- 01539 713040  
Fax- 01539 713035

Rev. No.	Date	Amendments	Initials	Made	Chk.

Reproduced from, or based on, Ordnance Survey Map material with the permission of Ordnance Survey. All rights reserved. Ordnance Survey Licence No. LA0754545. Cumbria County Council. Unauthorised reproduction infringes Crown copyright and may lead to prosecution or civil proceedings.

**Job:** Kendal Traffic Regulation Order  
2012

**Title:** Plan 4: Hawesmead Avenue & Hawesmead Drive  
Proposed Parking Restrictions

<b>Drawing No.</b> 111215-04	<b>Date:</b> 16/12/2011
<b>Job Log No.</b> HD2117700	
<b>Scale:</b> 1:1000 @ A4	
<b>Drawn</b> R Warwick	
<b>Checked</b> S Braithwaite	
<b>Approved</b> V Upton	