

19 January 2012

Your reference:

Our reference: APM Schemes\11-12\Kendal TROWF/LoundRoadArea

**IMPORTANT INFORMATION ON TRAFFIC RESTRICTIONS that affects YOU from
Cumbria Highways - Please read today**

Distribution to:

Old Lound, Lound Place
Lound Street, Lound Road,
Garden Road, Garden Street
Parkside Road

Dear Sir/Madam

**LOUND STREET, GARDEN ROAD & PARKSIDE ROAD, KENDAL
PROPOSED WAITING RESTRICTIONS
INFORMATION TO RESIDENTS AFFECTED BY THE PROPOSALS**

Cumbria Highways has prepared draft proposals to publish and advertise waiting restrictions at the above location. I am writing to inform you of the proposals and to allow you to comment or object before the proposals are finalised. If you do not reply, I will assume you are in agreement with the proposals. The deadline for replies is **Friday 10 February 2012**.

Reasons for the proposals

Councillor Brenda Gray consulted with residents in February 2011 and consequent feedback indicated that residents were sometimes unable to park near to their properties. Parking is at a premium in the area with a large number of resident properties and only a limited amount of space. To remedy the problems it is proposed to introduce a residents parking zone to incorporate the existing limited waiting parking bays and currently unrestricted parts of the streets. A new residents parking Zone G is proposed to cover Lound Street, Lound Road, Garden Road, Garden Street and Parkside Road.

All areas of the street available for parking will be covered by Zone G with the restriction Limited Waiting Parking Monday to Saturday 8am – 10pm 1 hour no return within 1 hour. Resident permit holders will be exempt from the time limit. The 1 hour restriction allows for more enforcement to take place. In the day time often spaces become available as residents leave for work and therefore a limited waiting restriction allows parking for non-residents for up to 1 hour. More spaces will be available as some restricted lengths on Garden Road and Parkside Road currently with single yellow lines are proposed to allow limited waiting parking.

Zone G – new zone

To include the following properties; Netherdene, Garden Road, Garden Street, Lound Street, 20 – 70 inclusive (even numbers only) Lound Road, and 3 - 13 Parkside Road inclusive (odd numbers only).

Parking Permits information

There is currently no charge for the issue of residents parking permits. Cumbria County Council is undertaking a consultation on a proposal for a charge to be implemented in future. That consultation forms part of the '*Consultation on draft county council budget 2012 – 2013*' and can be accessed via the website at the following address;

www.cumbria.gov.uk

The deadline for feedback on the consultation is Tuesday 31 January 2012.

When will the proposals be finalised and implemented on the ground?

Following advertising and consultation on the proposals, a report will be prepared to go before the County Council Local Committee for South Lakeland on 16 March 2012. The Committee will make the final decision as to what will be implemented and so the final proposals may differ from these draft proposals. We will endeavour to inform you of the committee decision in due course. If the Committee agree to implement the proposals, the making of the traffic order and the placing of signs and markings should take place within a 3 month period after the decision.

Note on e-mail responses


E-mail responses are acceptable but must include full name, address and telephone number. This will enable us to check responses are genuine and help to analyse responses. Please note that names and addresses will not be used in the Committee report.

Yours faithfully



Victoria Upton
Traffic Management Engineer

Enc: Plan of proposals

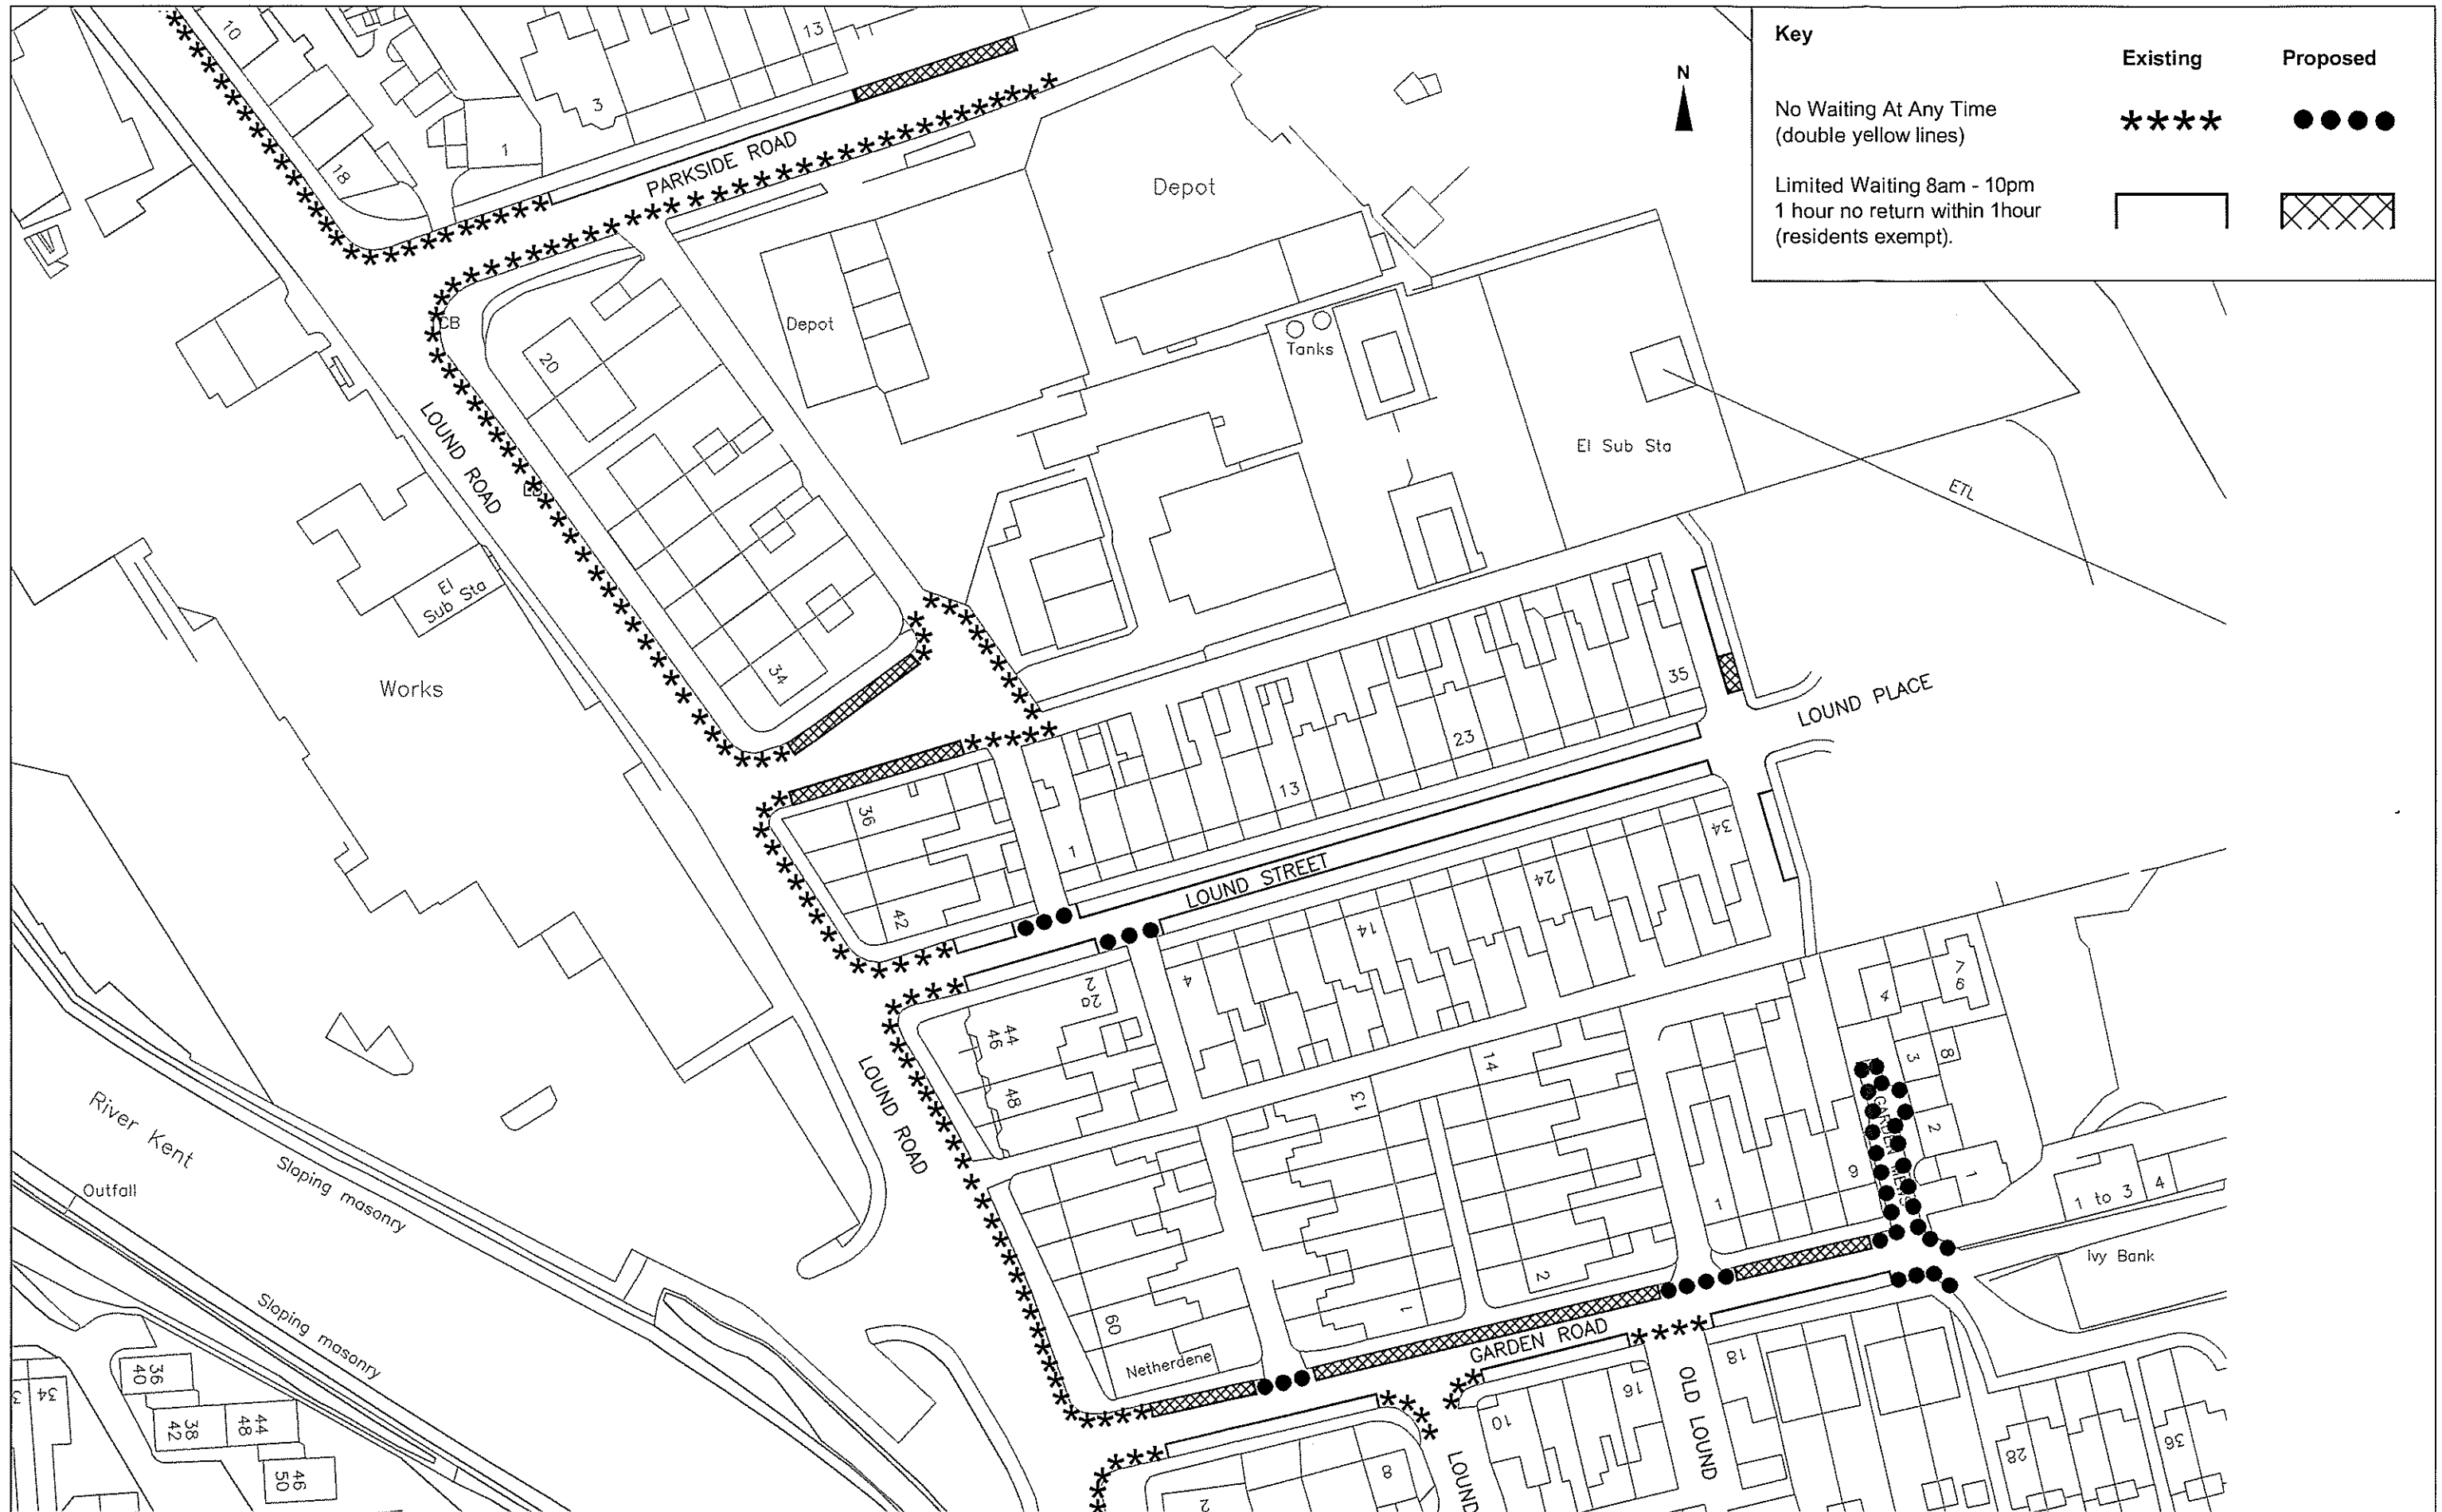

Key


No Waiting At Any Time
(double yellow lines) ******** **●●●●**

Limited Waiting 8am - 10pm
1 hour no return within 1hour
(residents exempt). **▭** **▨**

Job: Kendal Traffic Regulation Order 2012

Title: Plan 7: Lound Street, Garden Road & Parkside Road Proposed Parking Restrictions

Scale: NTS	Date: 15/12/2011	Rev. No.	Date	Amendments	Initials Made	Chk.
Drawn	R Warwick					
Checked	S Braithwaite					
Approved	V Upton					
Drawing No. 111215-07						
Job Log No. HD2117800						

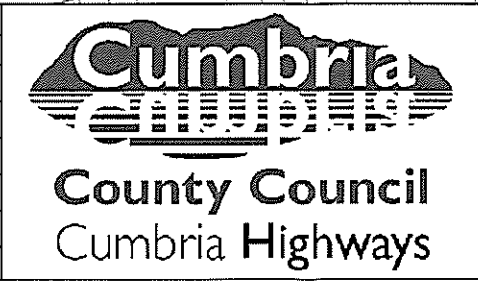

KENDAL LOCAL PRACTICE
County Offices
Kendal
Cumbria
LA9 4RQ

Tel- 01539 713040
Fax- 01539 713035

Reproduced from, or based on, Ordnance Survey Map material with the permission of the Controller of Her Majesty's Stationery Office. Crown Copyright Licence No. LA076546 Cumbria County Council. Unauthorised reproduction infringes Crown copyright and may lead to prosecution or civil proceedings.