

19 January 2012

Your reference:

Our reference: APM Schemes\11-12\Kendal TROWF\Romney Road

**IMPORTANT INFORMATION ON TRAFFIC RESTRICTIONS that affects YOU from
Cumbria Highways - Please read today**

Distribution to:

**1-9 Ford Terrace
1-9 & 2-18 Romney Road
Romney Court
Duddon House, Linhouse, Moss Lea, Glenwood, Miln-Glen,
Benton, 1 & 2 Alms Houses**

Dear Sir/Madam

**FORD TERRACE & ROMNEY ROAD, KENDAL
PROPOSED WAITING RESTRICTIONS
INFORMATION TO RESIDENTS AFFECTED BY THE PROPOSALS**

Cumbria Highways has prepared draft proposals to publish and advertise waiting restrictions at the above location. I am writing to inform you of the proposals and to allow you to comment or object before the proposals are finalised. If you do not reply, I will assume you are in agreement with the proposals. The deadline for replies is **Friday 10 February 2012**.

Reasons for the proposals

Councillor Geoff Cook consulted with residents in January / February 2011 and consequent feedback highlighted a number of concerns regarding parking. Cars regularly park on Romney Road near to the traffic lights which causes problems for vehicles turning into Romney Road from Milnthorpe Road. Double yellow lines are proposed to remove parked vehicles allowing for safer turning movements. Single yellow lines (No waiting 8am – 6pm) are proposed where parking is appropriate. The single yellow line restriction allows for parking overnight, which will then be available for residents.

Ford Terrace residents raised concerns about parking which often takes place on both sides of the road all the way down. This can make it difficult to turn around. To remedy this double yellow lines are proposed in the turning head to keep the end of the street clear to allow for vehicles to turn.


When will the proposals be finalised and implemented on the ground?

Following advertising and consultation on the proposals, a report will be prepared to go before the County Council Local Committee for South Lakeland on 16 March 2012. The Committee will make the final decision as to what will be implemented and so the final proposals may differ from these draft proposals. We will endeavour to inform you of the committee decision in due course. If the Committee agree to implement the proposals, the making of the traffic order and the placing of signs and markings should take place within a 3 month period after the decision.

Note on e-mail responses



E-mail responses are acceptable but must include full name, address and telephone number. This will enable us to check responses are genuine and help to analyse responses. Please note that names and addresses will not be used in the Committee report.

Yours faithfully

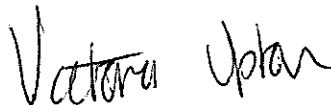A handwritten signature in black ink that reads "Victoria Upton". The signature is written in a cursive style with a large initial 'V'.

Victoria Upton
Traffic Management Engineer

Enc: Plan of proposals

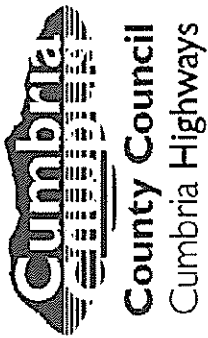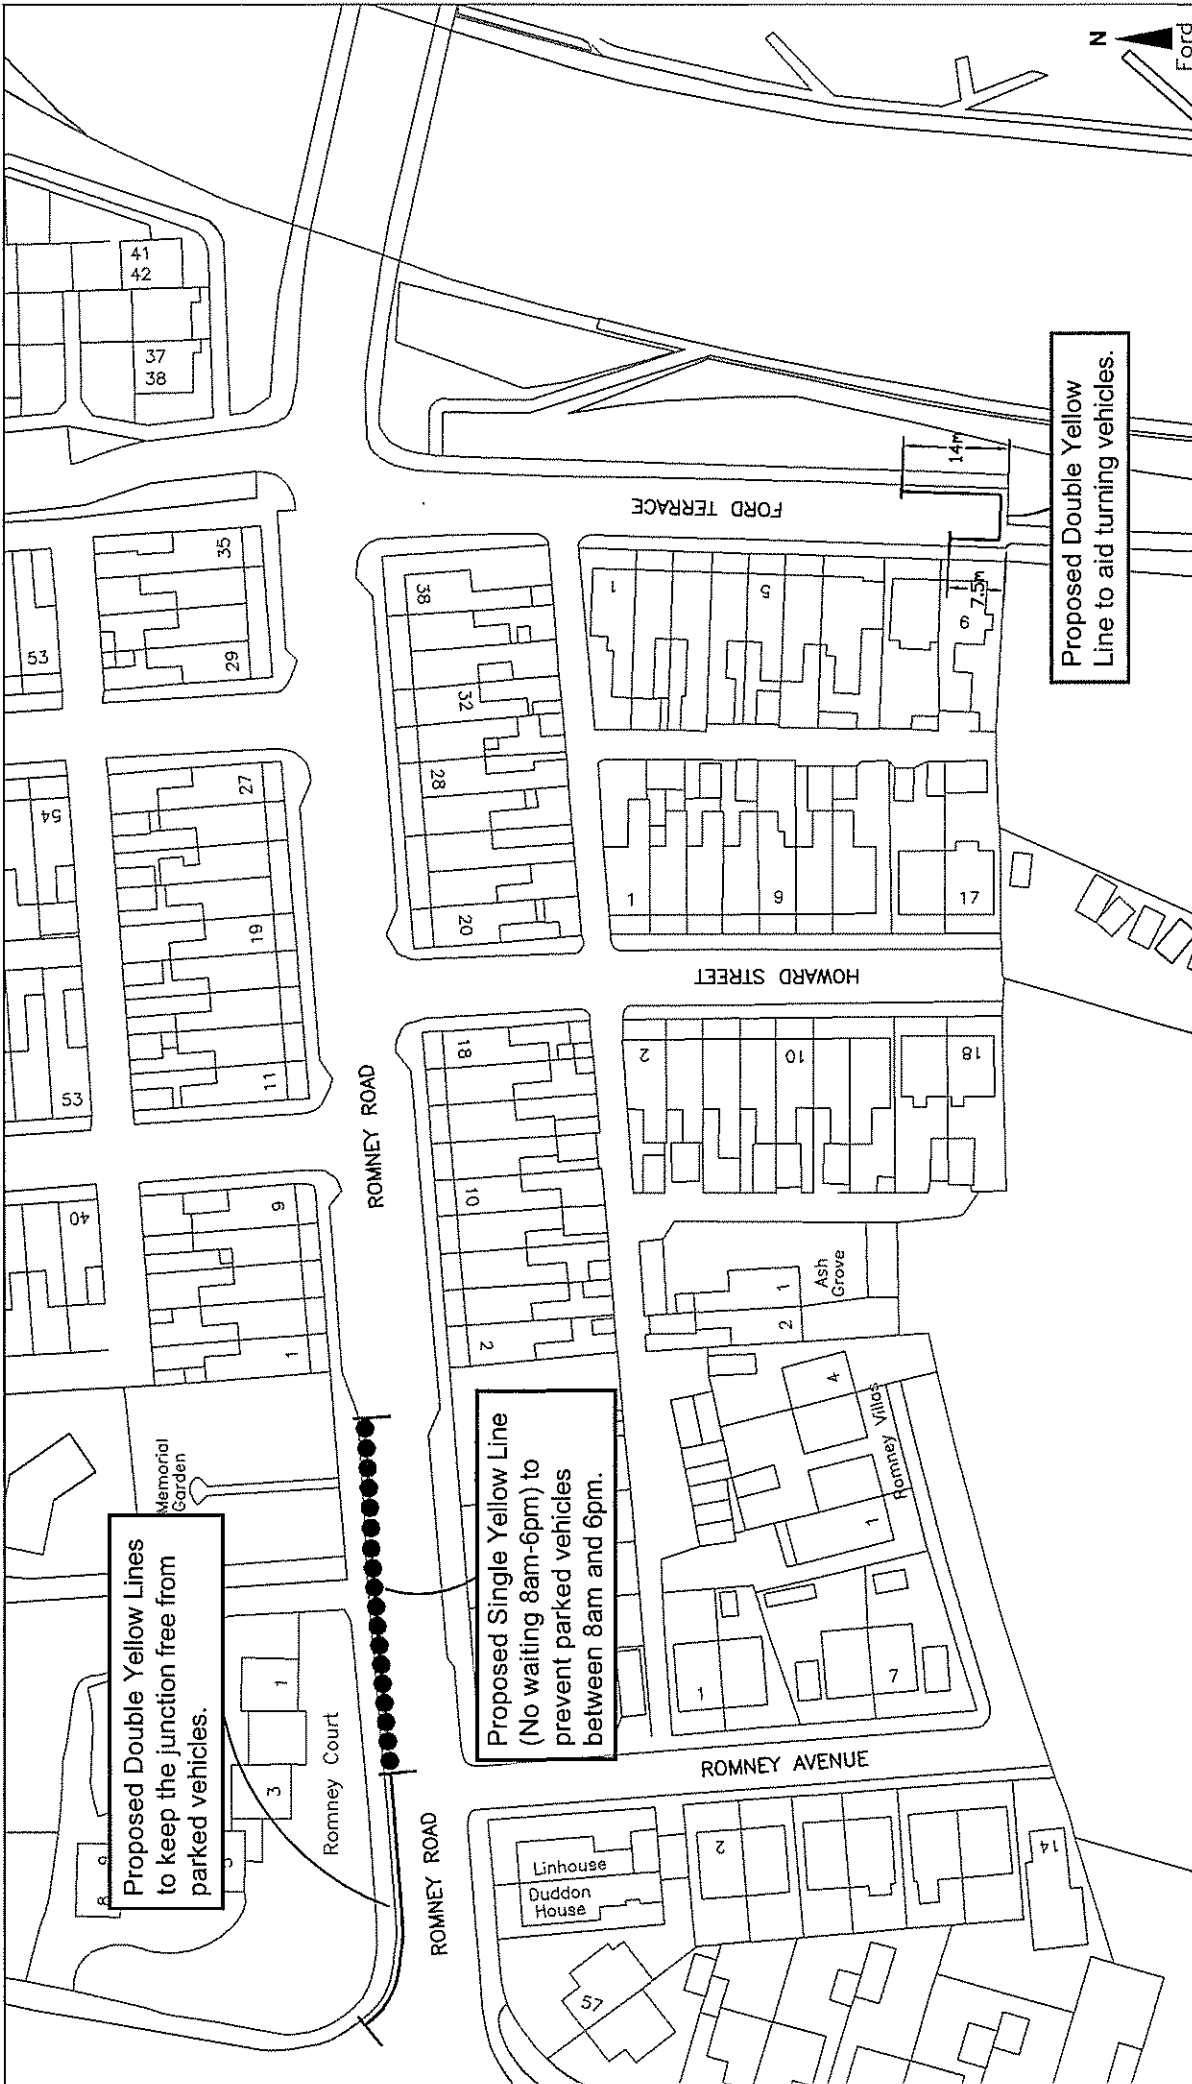

County Offices
Kendal
Cumbria, LA9 4RQ
Tel- 01539 713040
Fax- 01539 713035

Rev. No.	Date	Amendments	Initials Made	Chk.

Reproduced from, or based on, Ordnance Survey Map material with permission of the Controller of Her Majesty's Stationery Office. Crown Copyright Licensed to the Local Authorities of Cumbria County Council. Unauthorised reproduction infringes Crown copyright and may lead to prosecution or civil proceedings.

Job: Kendal Traffic Regulation Order 2012
Title: Plan 5: Romney Road & Ford Terrace Proposed Parking Restrictions

Drawing No. 111215-05	Date: 16/12/2011
Job Log No. HD2117700	
Scale: 1:1000 @ A4	
Drawn R Warwick	
Checked S Braithwaite	
Approved V Upton	