

19 January 2012
Your reference:
Our reference: APM Schemes\11-12\Kendal TROWF/SouthRd

**IMPORTANT INFORMATION ON TRAFFIC RESTRICTIONS that affects YOU from
Cumbria Highways - Please read today**

Distribution to:

**1-8 South Road
1-5 & 2-34 West Street**

Dear Sir/Madam

**SOUTH ROAD, KENDAL
PROPOSED WAITING RESTRICTIONS
INFORMATION TO RESIDENTS AFFECTED BY THE PROPOSALS**

Cumbria Highways has prepared draft proposals to publish and advertise waiting restrictions at the above location. I am writing to inform you of the proposals and to allow you to comment or object before the proposals are finalised. If you do not reply, I will assume you are in agreement with the proposals. The deadline for replies is **Friday 10 February 2012**.

Reasons for the proposals

Councillor Geoff Cook consulted residents in January 2011 regarding parking issues in the area. Concerns were raised regarding parking availability for residents. On South Road there are currently a number of spaces subject to a 24 hour restriction of limited waiting 2 hours no return within 2 hours. This restriction is now out of date and restricts the parking for residents' vehicles. It is proposed to alter this restriction to Restricted Waiting Mon-Sat 8am – 6pm 2 hours no return within 2 hours. This allows parking for people walking into Kendal for a limited stay, which generates vehicle turnover. It also allows residents to park overnight and on Sundays all day.

When will the proposals be finalised and implemented on the ground?

Following advertising and consultation on the proposals, a report will be prepared to go before the County Council Local Committee for South Lakeland on 16 March 2012. The Committee will make the final decision as to what will be implemented and so the final proposals may differ from these draft proposals. We will endeavour to inform you of the committee decision in due course. If the Committee agree to implement the proposals, the making of the traffic order and the placing of signs and markings should take place within a 3 month period after the decision.

Note on e-mail responses


E-mail responses are acceptable but must include full name, address and telephone number. This will enable us to check responses are genuine and help to analyse responses. Please note that names and addresses will not be used in the Committee report.

Yours faithfully

A handwritten signature in black ink that reads "Victoria Upton". The signature is written in a cursive style with a large initial 'V'.

Victoria Upton
Traffic Management Engineer

Enc: Plan of proposals

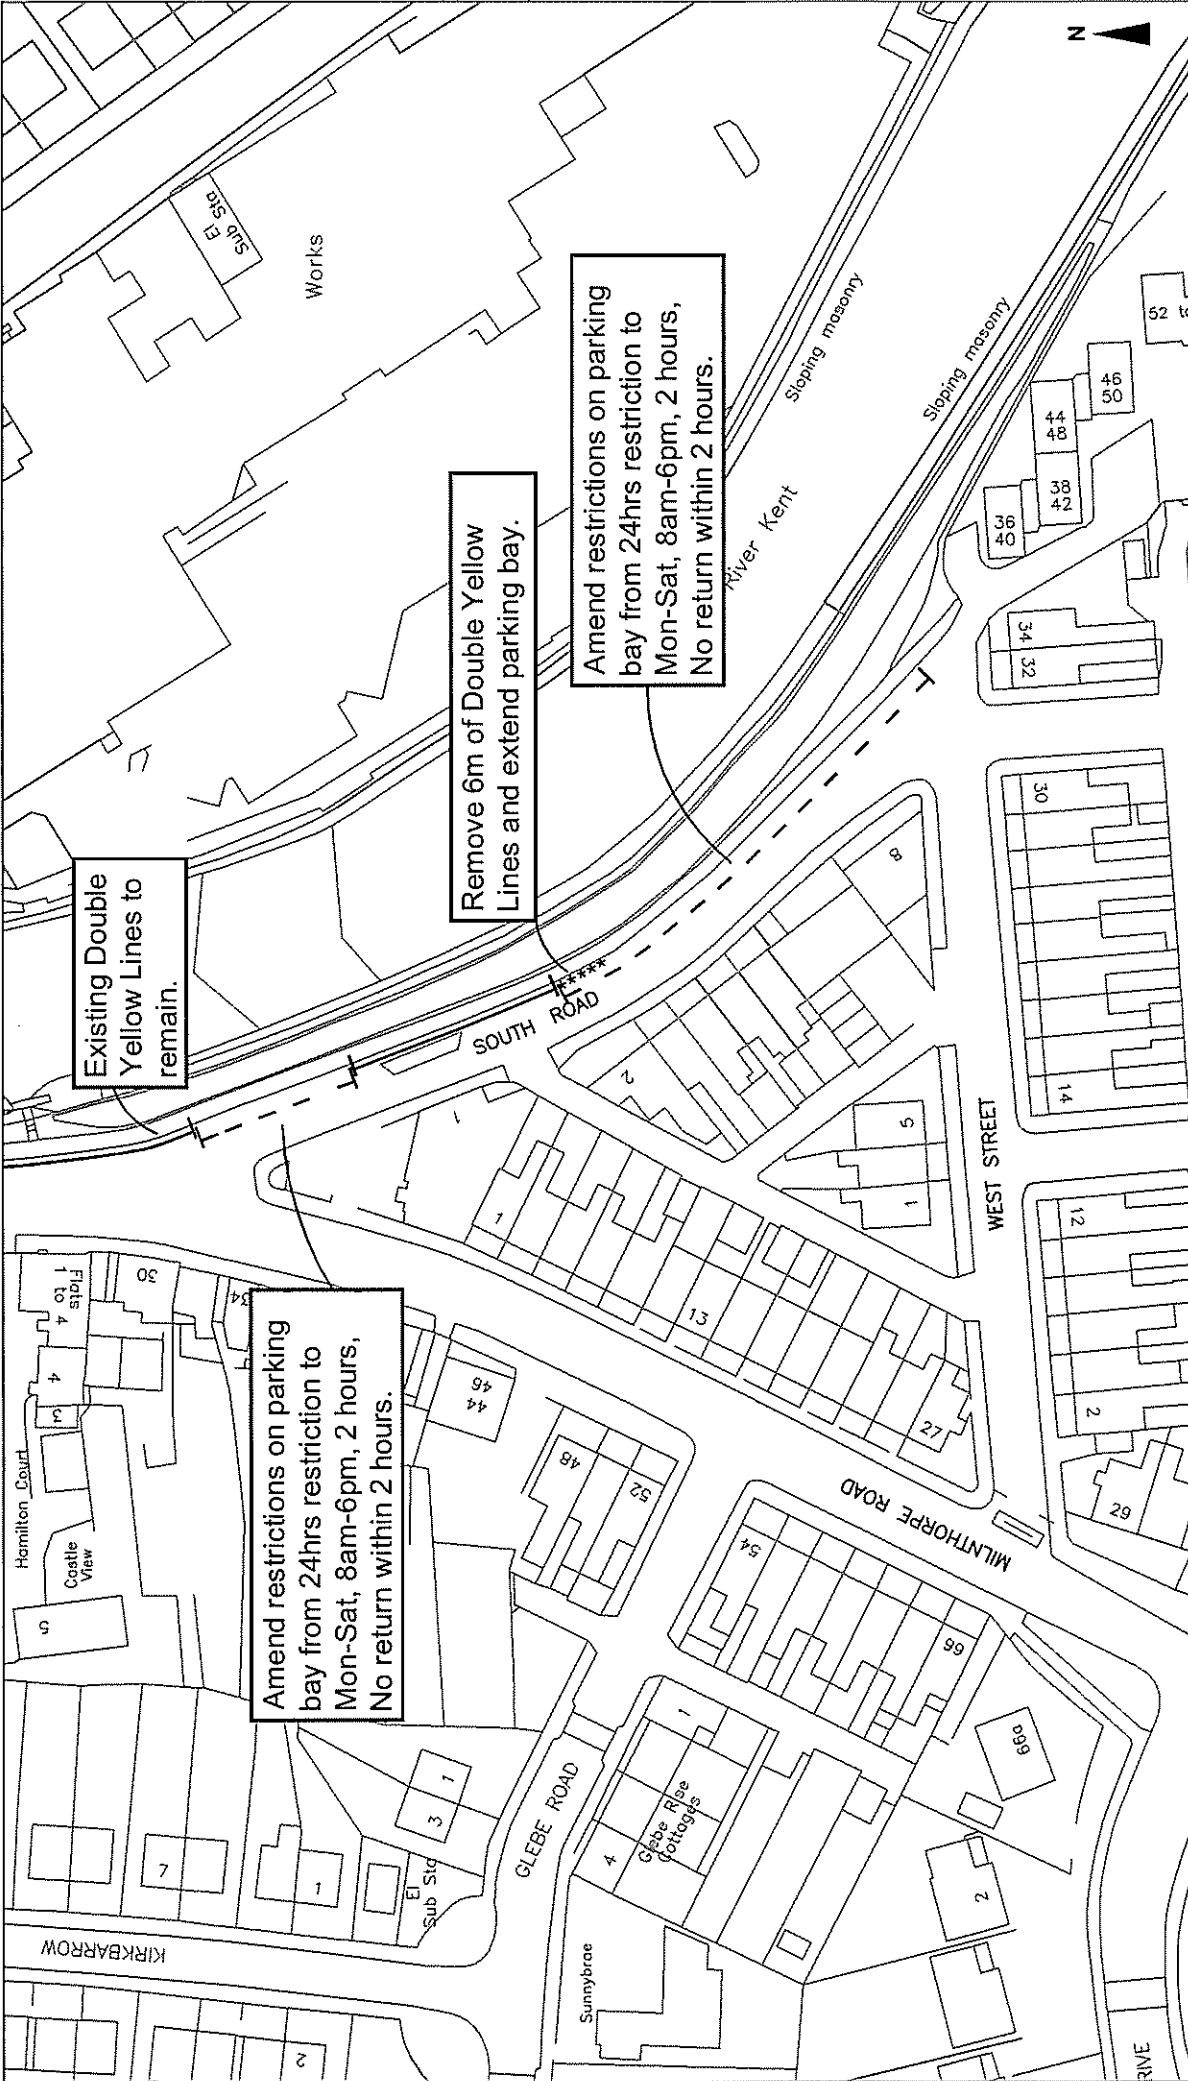

Existing Double Yellow Lines to remain.

Amend restrictions on parking bay from 24hrs restriction to Mon-Sat, 8am-6pm, 2 hours, No return within 2 hours.

Remove 6m of Double Yellow Lines and extend parking bay.

Amend restrictions on parking bay from 24hrs restriction to Mon-Sat, 8am-6pm, 2 hours, No return within 2 hours.

County Offices
Kendal
Cumbria, LA9 4RQ
Tel- 01539 713040
Fax- 01539 713035

Rev. No.	Date	Amendments	Initials
			Made Chk.

Reproduced from, or based on, Ordnance Survey Map material with the permission of the Controller of Her Majesty's Stationery Office. Copyright © 2011 Ordnance Survey. All rights reserved. Unauthorised reproduction infringes Crown copyright and may lead to prosecution or civil proceedings.

Job: Kendal Traffic Regulation Order 2012

Title: Plan 6: South Road Proposed Parking Restrictions

Drawing No. 111215-06	Date: 16/12/2011
Job Log No. HD2117700	
Scale: 1:1000 @ A4	
Drawn R Warwick	
Checked S Braithwaite	
Approved V Upton	